



UNTERGESCHOSS M. 1:200



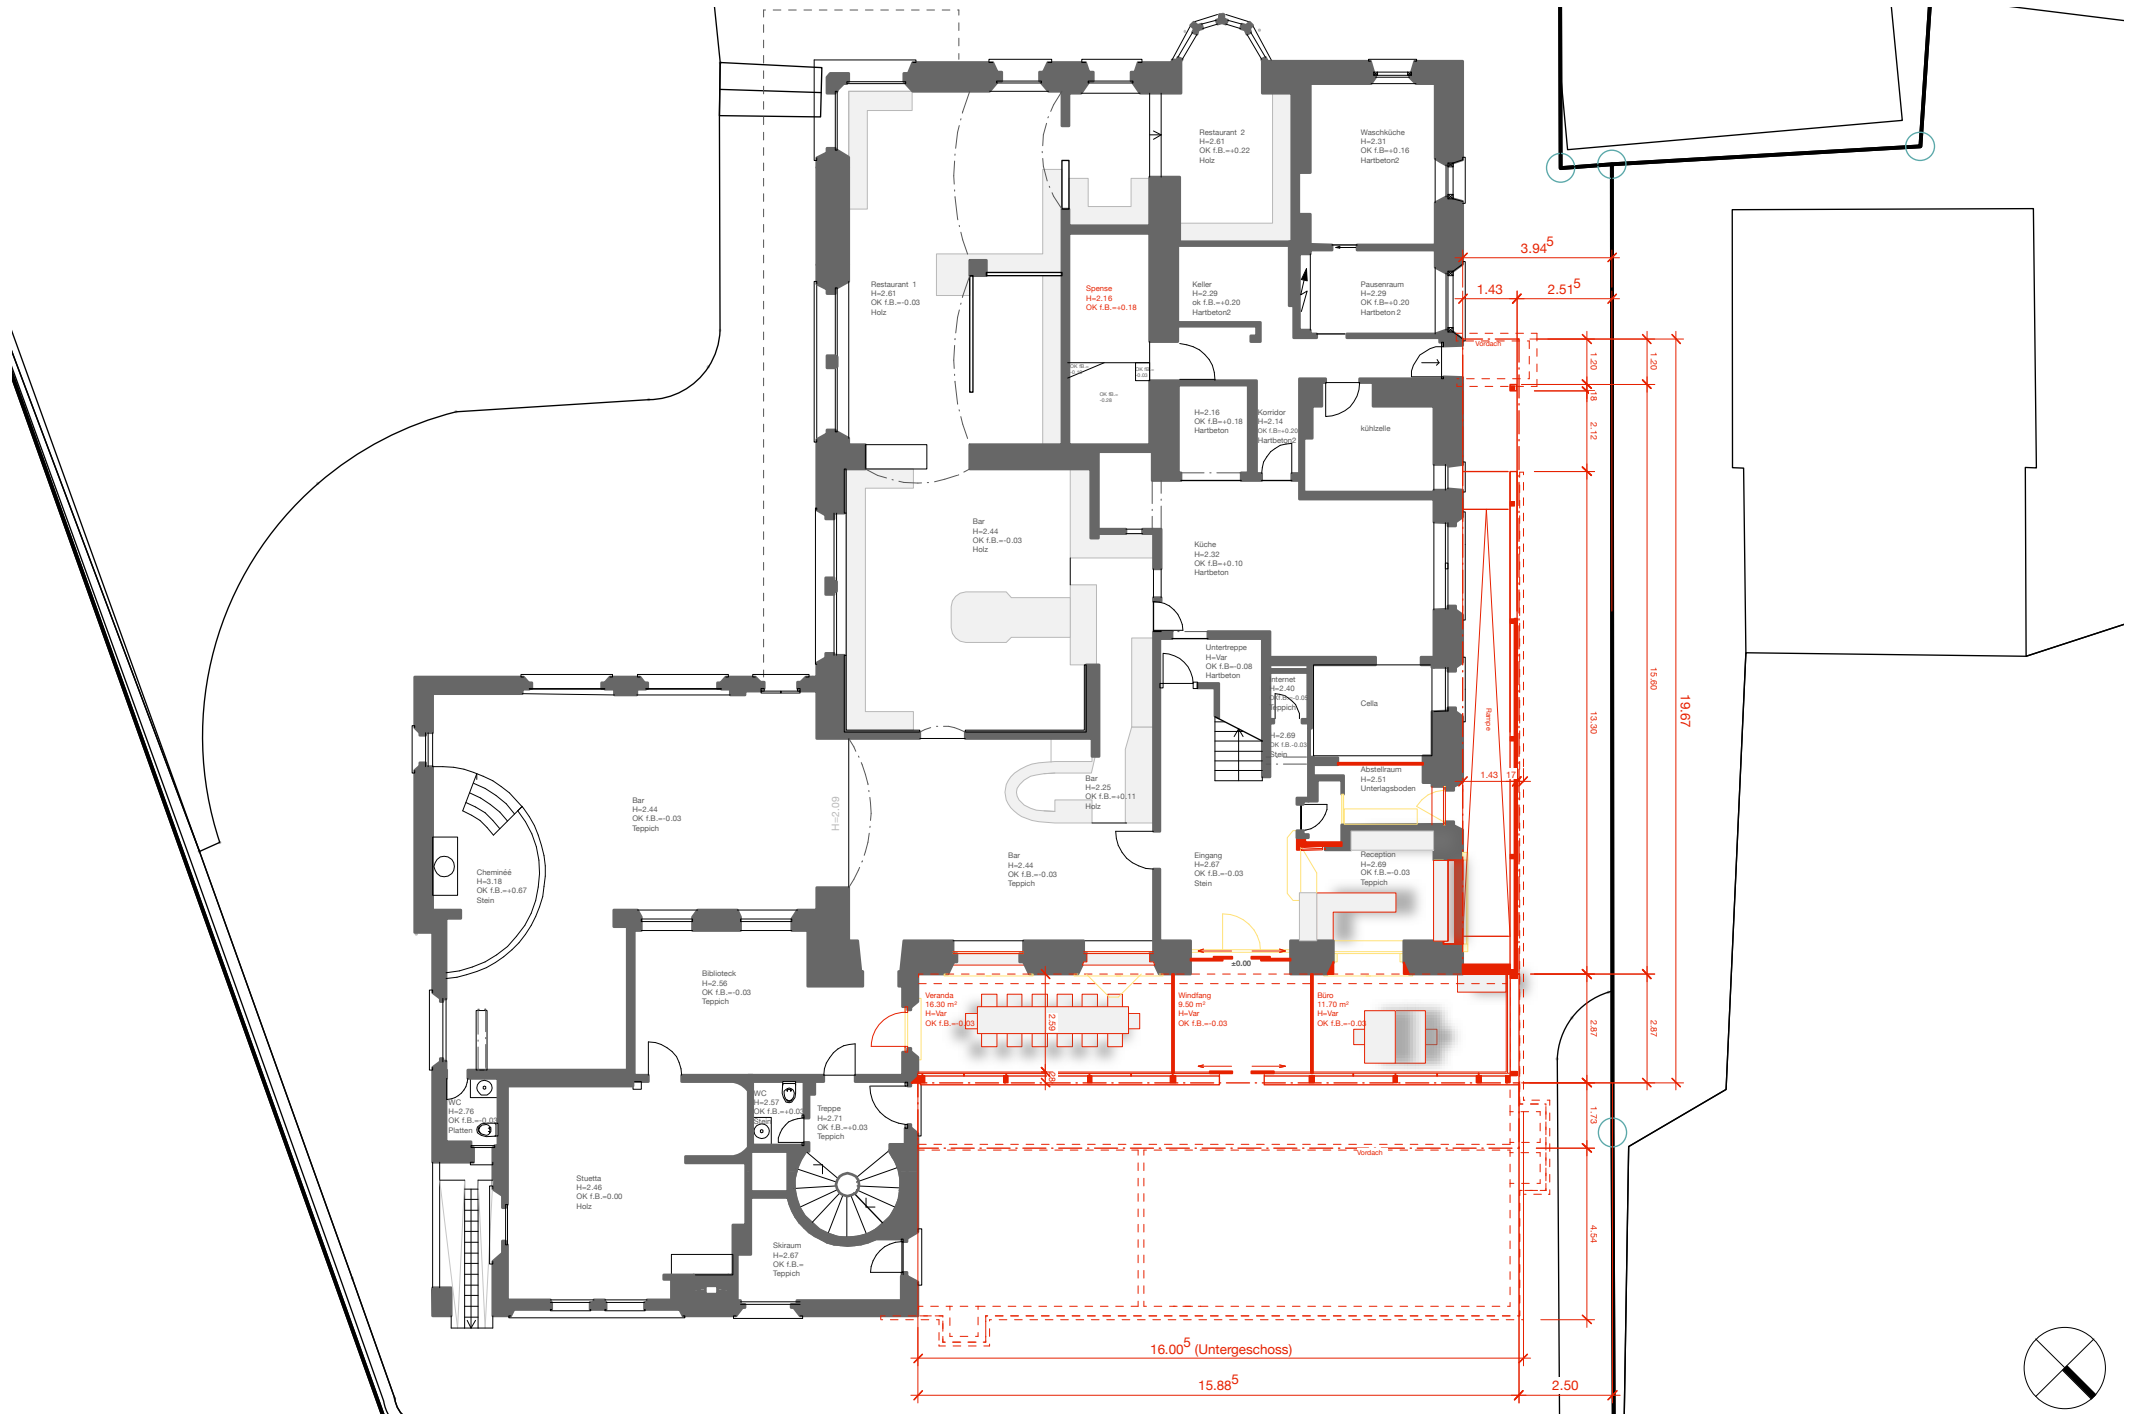

ERDGESCHOSS M. 1:200


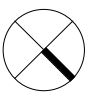




NORD-WEST FASSADE M. 1:200



NORD-OST FASSADE M. 1:200

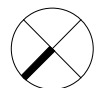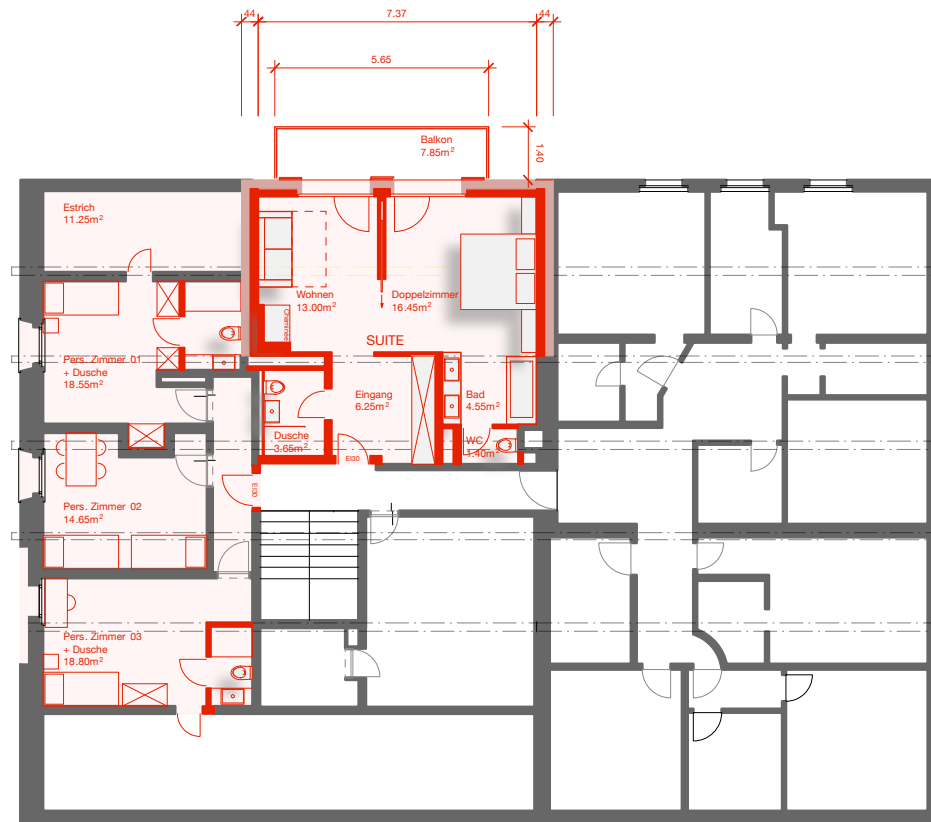



SÜD-OST FASSADE M. 1:100